



Application for Water Permit

7800 Golden Valley Road, Golden Valley, MN 55427-4588
 Phone: (763) 593-8090 Fax: (763) 593-3997 TTY: (763) 593-3968

Date _____ Permit No. _____

Site Address _____	Suite # _____
---------------------------	---------------

Applicant: Owner _____ Contractor _____

Property Owner	Name _____ Phone: _____ Address _____ City _____ State _____ Zip _____
Contractor	Company _____ Address _____ City _____ State _____ Zip _____ Phone: _____ Fax: _____ E-mail _____ Contact Person: _____ Cell: _____ Contractor License # _____ Expiration Date _____

Sewer & Water (SW) Permit Type:	<input type="checkbox"/> 26 - Domestic Supply <input type="checkbox"/> 29 - Sprinkler Supply <input type="checkbox"/> 30 - Hydrant Supply
Work Type:	<input type="checkbox"/> 70 - New Service (Stub) <input type="checkbox"/> 71 - New Tap (Main) <input type="checkbox"/> 72 - Cut-off (Stub) <input type="checkbox"/> 73 - Cut-off (Main) <input type="checkbox"/> 81 - Remodel/Alter <input type="checkbox"/> 83 - Repair
Office Use Required Inspections	<input type="checkbox"/> 13 - Visual <input type="checkbox"/> 50 - Hydrostatic Test <input type="checkbox"/> 96 - Conductivity Test <input type="checkbox"/> 97 - Disinfecting Report <input type="checkbox"/> 98 - Other

Pipe Size _____ Pipe Length _____ Pipe Material _____ Fire Hydrant _____ P.I.V. _____

Estimated Value of Work \$ _____ Total Permit Fee \$ _____


Office Use Only	Fees
Water Service	\$ _____
Water Tap	\$ _____
Cut Off	\$ _____
Surcharge	\$ _____
Misc./Other	\$ _____
Total Fees	\$ _____

*** (Over) ***

NOTE:

FORM GOOSENECK 6" ABOVE TAP TO ALLOW FOR SETTLEMENT
 MAINTAIN A MINIMUM OF 8' OF COVER OVER SERVICE.

ANY SERVICE LARGER THAN 1" TO BE 1.5"/2" C-900 SDR 7 OR (4"STUB) TO PROPERTY
 LINE WITH 4" GATE VALVE AND FLANGED REDUCER.

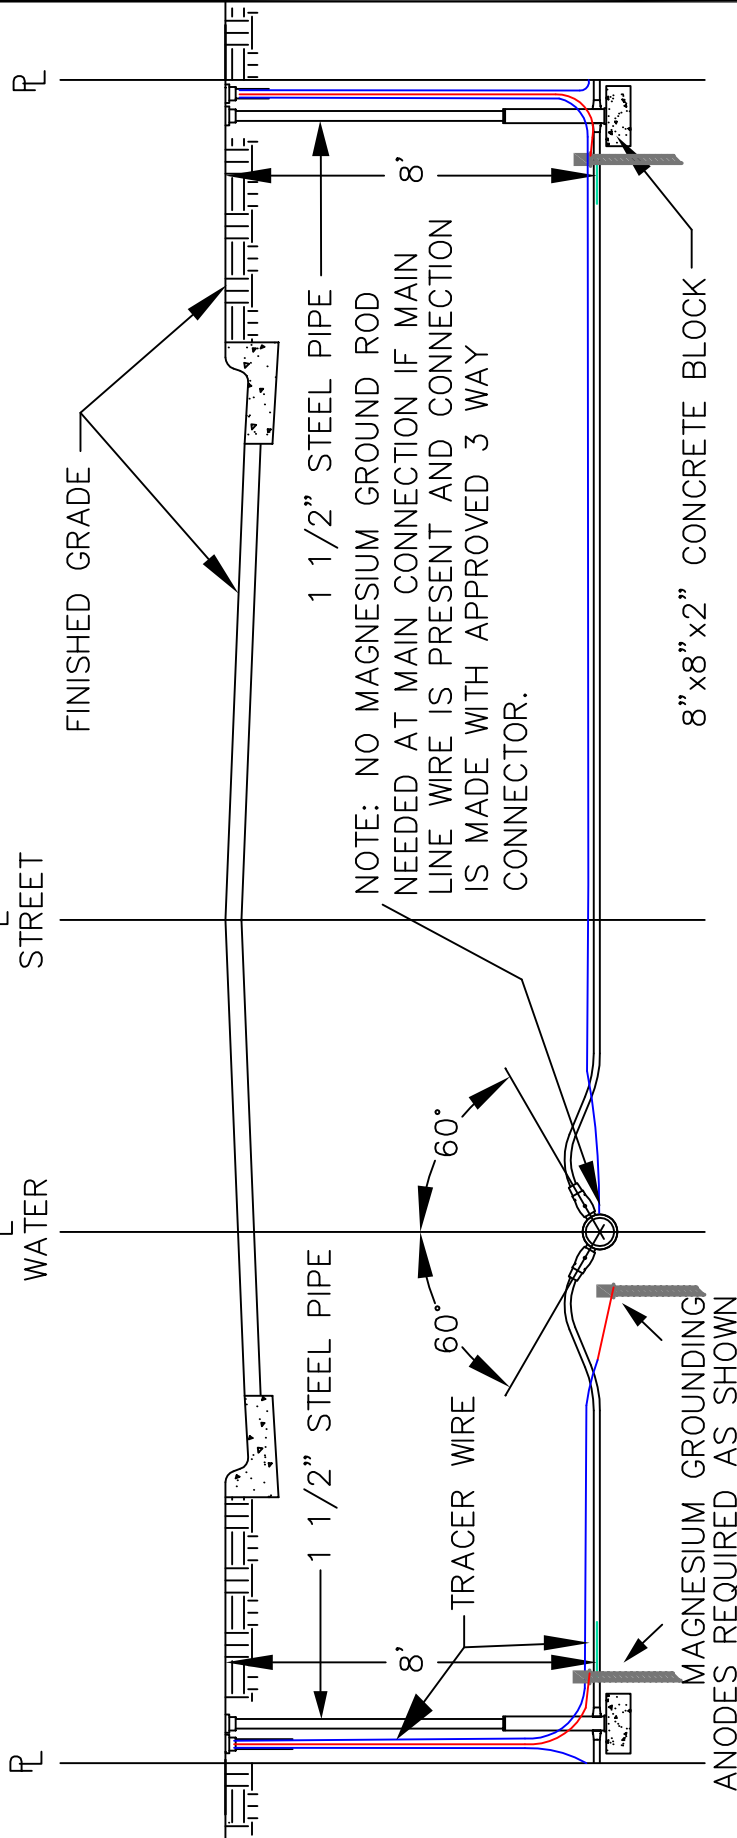

APPROVED MATERIALS FOR COPPER & (PLASTIC) PIPING:

CURB STOP – 1" CURB STOP AY MCDONALD 76104 OR (PLASTIC 76104--33)

CURB BOX – AY MCDONALD SERIES 5622A 8 CURB BOX COMPLETE W/5623LTW LID-- NO EXTENSION

CORPORATION STOP – 1" AY MCDONALD 74701B OR (PLASTIC 74701B--33)

TAPS – 1" SMITH-BLAIR SERIES 372 STAINLESS STEEL SERVICE SADDLE

WATER SERVICE – COPPER TYPE K OR C900 (PLASTIC W/ 1" SS INSERT AY MCDONALD 6136)
 W/TRACER WIRE AS SHOWN OR MINNESOTA RURAL WATER ASSOCIATION STANDARDS.

APPROVED JANUARY 1, 2018


CITY ENGINEER REG 23110

TYPICAL WATER SERVICE
 (ON 6" TO 8" MAIN)



GV-WM-020

NOTE:
FOR TRACER WIRE INSTALLATION
REQUIREMENTS, REFER TO THE
MINNESOTA RURAL WATER
ASSOCIATION STANDARD DETAILS.

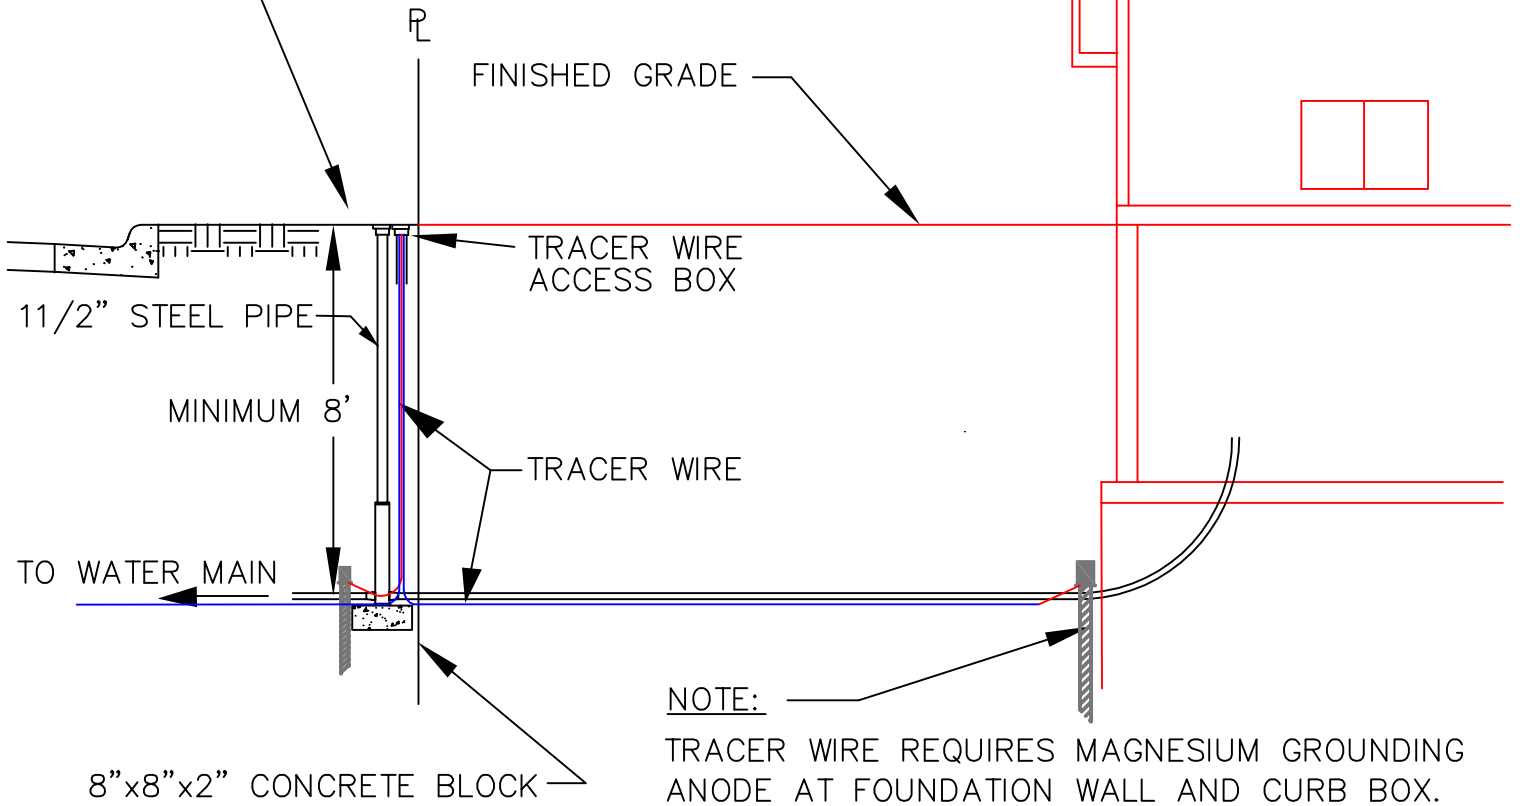

APPROVED MATERIALS FOR COPPER & (PLASTIC) PIPING:

CURB STOP – 1" CURB STOP AY MCDONALD 76104 OR (PLASTIC 76104-33)

CURB BOX – CURB BOX AY MCDONALD SERIES 5622A 8 CURB BOX COMPLETE
W/ 5623LTW LID

PIPE MATERIAL – ACCORDING TO STATE PLUMBING CODE: COPPER AND PLASTIC
(PLASTIC PIPE REQUIRES 1" STAINLESS STEEL INSERT AY MCDONALD 6136)

APPROVED JANUARY 1, 2018

J. B. Cairns

CITY ENGINEER REG 23110

TYPICAL WATER SERVICE
(PROPERTY LINE TO
HOUSE)

City of
Golden Valley
GV-WM-030