


NOTES:

- A) MUST BE MAINTAINED IN A CONDITION WHICH WILL PREVENT TRACKING OR DIRECT FLOW OF MUD ONTO STREETS. PERIODIC TOPDRESSING WITH STONE MAY BE NECESSARY.
- B) ANY MATERIAL WHICH STILL MAKES IT ONTO THE ROAD MUST BE CLEANED UP IMMEDIATELY.
- C) RECYCLED BITUMINOUS IS NOT ALLOWED.

MINIMUM DIMENSIONS

- RESIDENTIAL - 20' LONG X 20' WIDE BY 6" DEEP.
- COMMERCIAL - 50' LONG X 20' WIDE BY 8" DEEP.

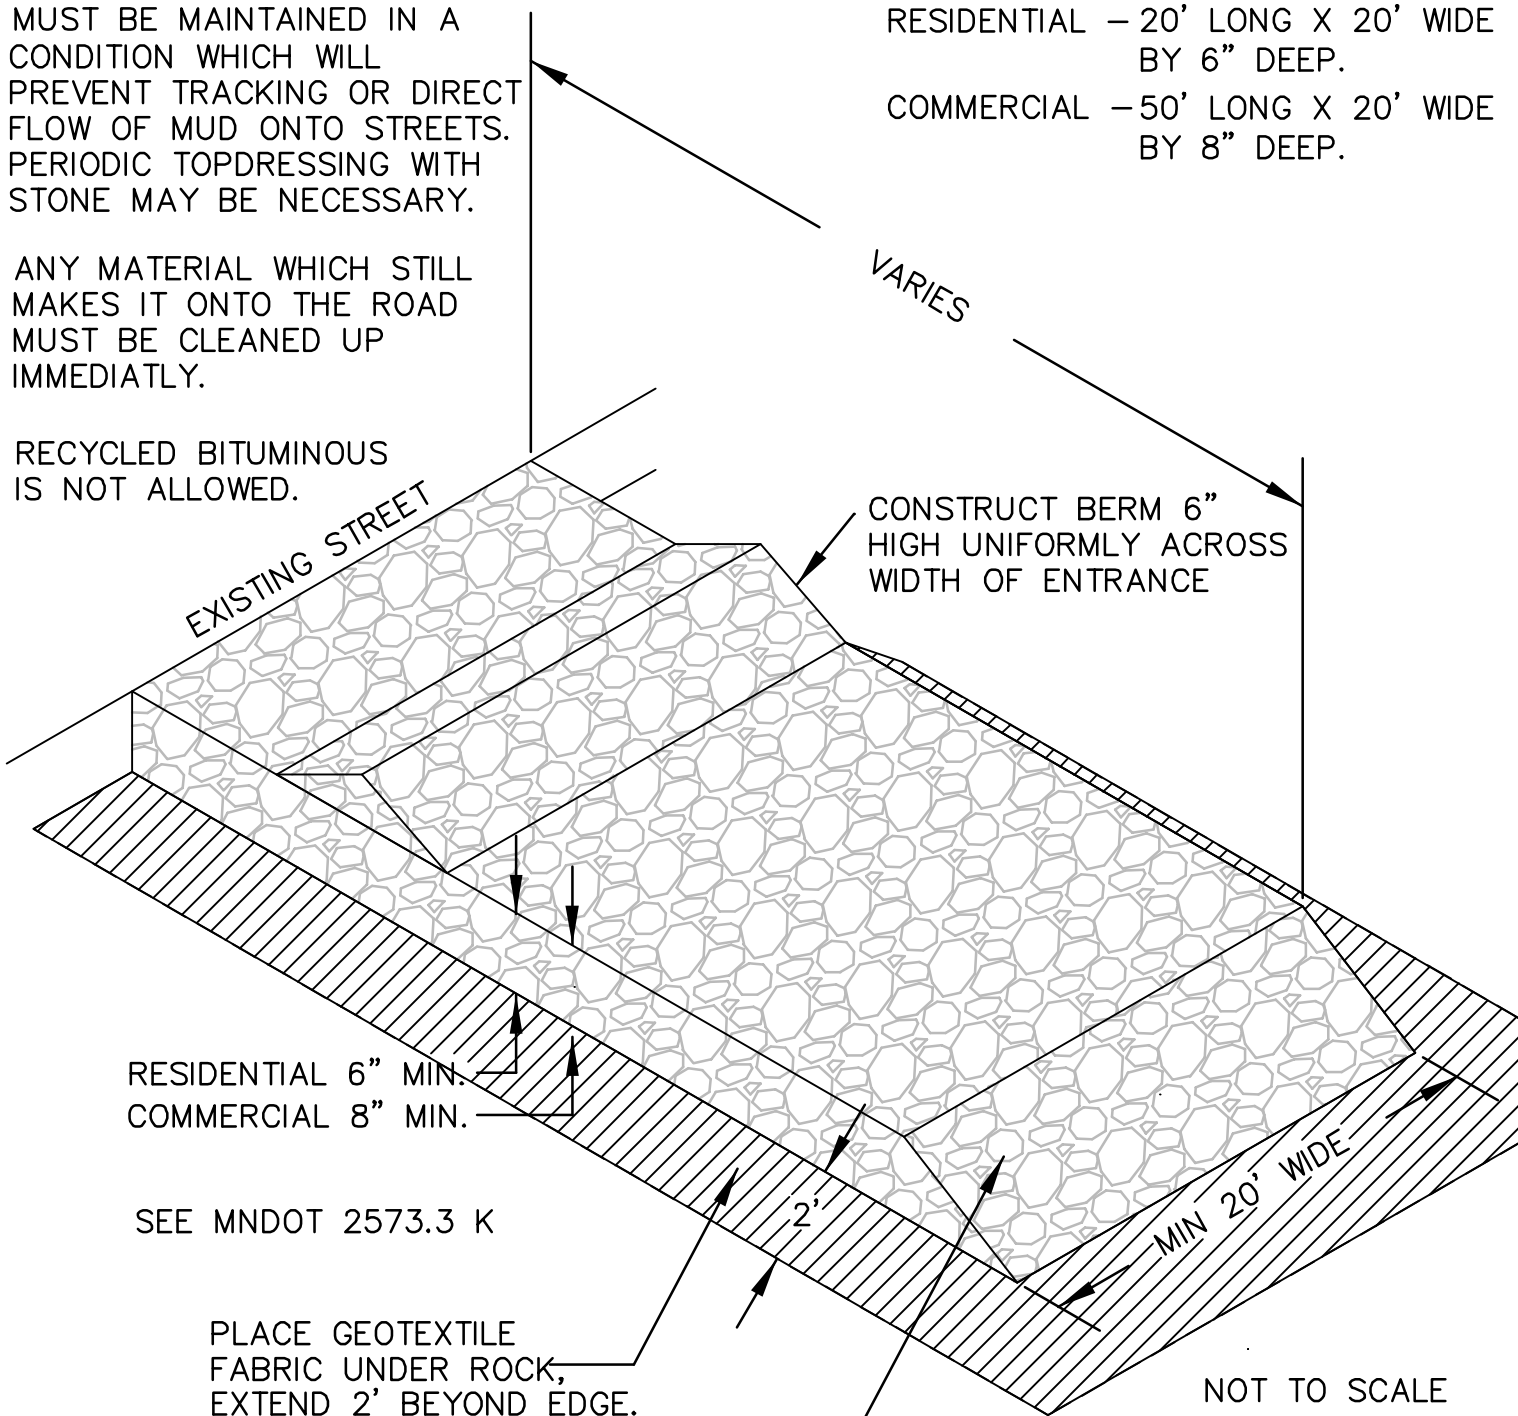

RESIDENTIAL 6" MIN.  
COMMERCIAL 8" MIN.

SEE MNDOT 2573.3 K

PLACE GEOTEXTILE FABRIC UNDER ROCK, EXTEND 2' BEYOND EDGE.

1" TO 3" CRUSHED ROCK FOR RESIDENTIAL CONSTRUCTION ENTRANCE. (MNDOT CA-1 or CA-2 COURSE AGGREGATE)

3" TO 6" CRUSHED ROCK FOR COMMERCIAL CONSTRUCTION ENTRANCE. (MNDOT CA-1 or CA-2 COURSE AGGREGATE)

NOT TO SCALE

APPROVED DECEMBER 31, 2015

CITY ENGINEER REG 23110

**ROCK  
CONSTRUCTION  
ENTRANCE**



**GV-EC-080**