


NOTE: THE ENGINEER SHALL MAKE FIELD DETERMINATIONS OF SUBGRADE SUITABILITY AND, IF NECESSARY, SHALL DIRECT THE CONTRACTOR TO VARY THE DEPTH OF COMMON EXCAVATION AND SELECT GRANULAR BORROW.

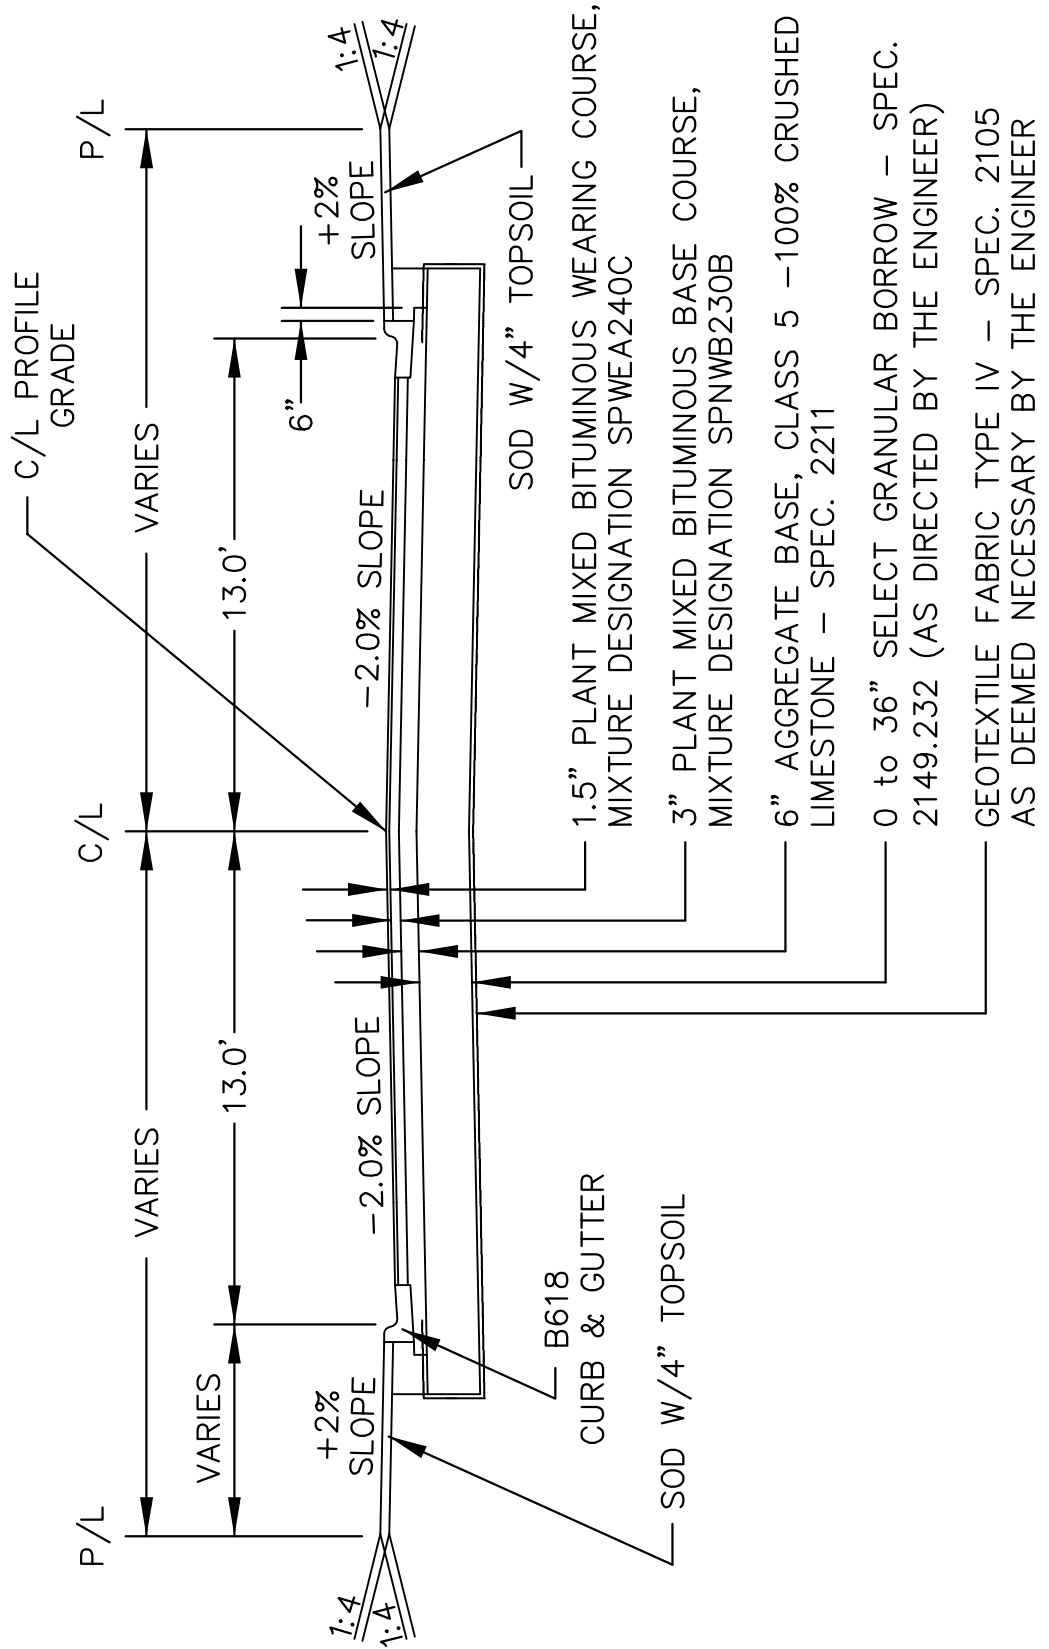

APPROVED JANUARY 1, 2018

CITY ENGINEER REG 23110

TYPICAL LOCAL STREET SECTION